


DWG. NO. : KP-DFD-058
SHEET. No : 1 of 1


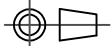
ALL DIMENSIONS ARE IN mm

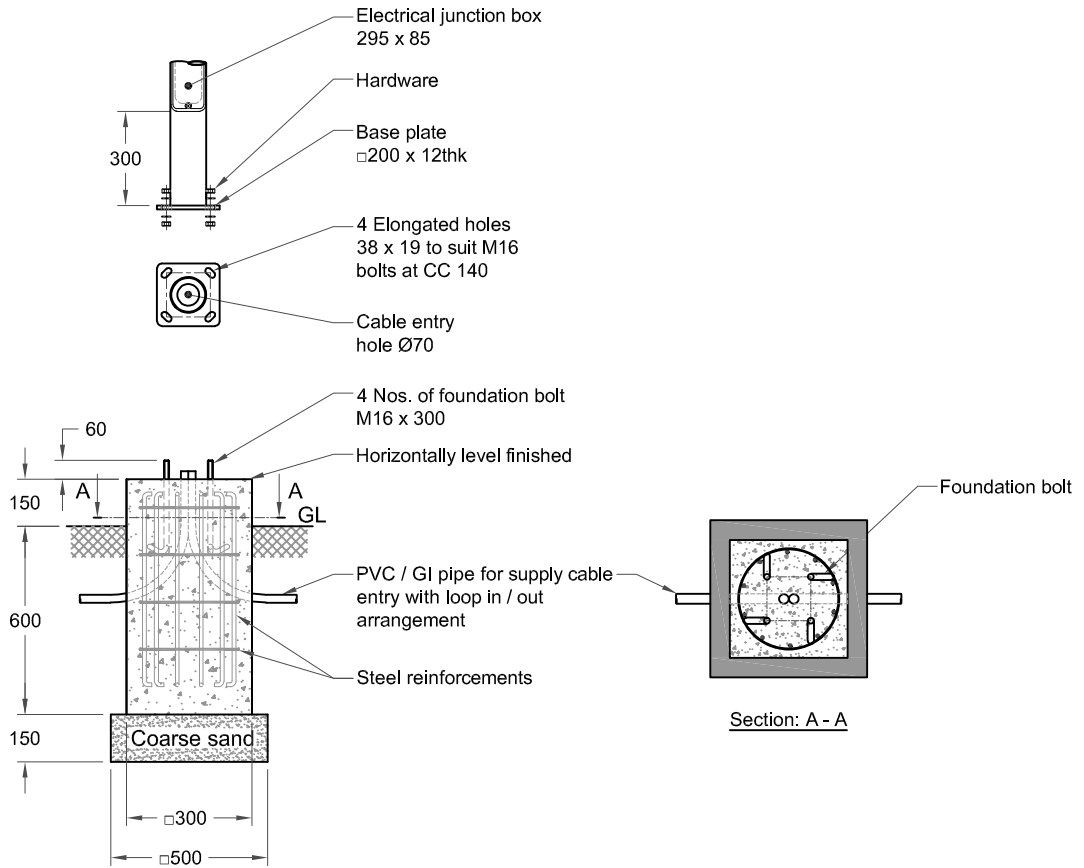

Note :

1. Typical foundation drawing suitable for standard soil condition.
2. Parameters considered in RCC foundation design :
 - Load bearing capacity of soil (LBC) : 10 Mt/m² (Minimum)
 - Basic wind speed : 50 m/s
 - Grade of steel reinforcement : Fe 415
 - Grade of foundation bolt : 4.6
3. Height of foundation above ground level (150mm) may be revised to suit the site conditions especially considering the expected water level stagnation.
4. Template supplied is suggested to be used for locating the CC of foundation bolts.
5. 4 Nos. of foundation bolt have to be oriented (located), while casting the foundation such that the door of the electrical junction box faces the required direction.
6. PVC / GI pipe for entry of supply cable and the materials required for foundation are not scope of our supply.

| | | | | | |
|----------|---|----------|----------|-----|------|
| 03. | DESIGN REVISED | 06-01-17 | M.PALANI | | |
| 02. | ELECTRICAL JUNCTION BOX DOOR SIZE REVISED | 17-03-16 | SELVA | | |
| 01. | CABLE ENTRY HOLE, ELECTRICAL JUNCTION BOX DIMENSION REVISED | 25-12-15 | SATHISH | | |
| REV. No. | REVISION DETAILS | DATE | REVISED | CHD | APPD |

| | | | | | | | | | | |
|---|---------|----------|---------------|--------------|------------|--|--|--------|--------------|--|
| DRAWN ARIEF | CHECKED | APPROVED | DATE 14-10-14 | SCALE 1 : 25 | MATERIAL - | Z:\KP\005.FOUNDATION DETAILS\KP - DFD - 058\REV 03.dwg | | | | |
|  K-LITE INDUSTRIES CHENNAI - 600 098 | | | | | | DETAILED FOUNDATION DRAWING FOR KP - 8 □200 x 12 (FOUNDATION BOLT M16 x 300) | | | | |
| | | | | | |  DRG. NO. KP-DFD-058 | | REV 03 | SHEET 1 of 1 | |